


# FOR TENDER PURPOSE

NOTE:-  
 AUCTIONEER IS THE SOLE OWNER OF THE DRAWING AND DESIGN (AND ALL DERIVATIVE WORKS AND COMPILATIONS INCORPORATING THE DRAWING AND DESIGN) WHICH ARE SUBJECT TO INTELLECTUAL PROPERTY RIGHTS UNDER THE RELEVANT STATUTORY PROVISIONS OF INDIA. MODIFIED DRAWINGS ARE CONSIDERED DERIVATIVES OF THE ORIGINAL AND RECEIVE THE SAME PROTECTION EVEN IF THE DRAWING IS COMPLETELY REDRAWN. UNAUTHORIZED USE OR DUPLICATION OF THE DRAWINGS AND DESIGN IS VIOLATION OF LAW AND MAY RESULT IN PUNITIVE DAMAGES, STOP CONSTRUCTION OR SEIZURE OR DESTRUCTION OF ANY BUILDINGS CONSTRUCTED IN ACCORDANCE WITH THIS DRAWING AND DESIGN DOES NOT EXTEND TO OTHERS BEYOND THE ORIGINAL PURCHASER OF THIS DESIGN.

AUCTIONEER SHALL NOT BE HELD RESPONSIBLE FOR THE DESIGNS AND ACTIONS INCORPORATED IN DESIGNS OR DRAWINGS THAT FALLS IN THE SCOPE OF ANY OF THE CO-CONSULTANTS MENTIONED IN THE DRAWING SCHEDULE. THE RELEASE OF THE DRAWING FOR ANY PURPOSE DOES NOT IMPLY CONFIRMATION OF IT TO ANY STATUTE. AUCTIONEER SHALL NOT BE HELD LIABLE FOR ANY SUCH CONFIRMATION REQUIRED.

EACH DRAWING IS TO BE READ IN ACCORDANCE TO THE OVERALL DESIGN PROVIDED. IN CASE OF ANY CONTRADICTION FOUND, IT SHALL BE THE RESPONSIBILITY OF THE PURCHASER TO CLARIFY THE DRAWING AND DESIGN IN ANY MANNER.

**GROUND FLOOR PLAN**  
 AREA:-835.00 Sq.Mt.

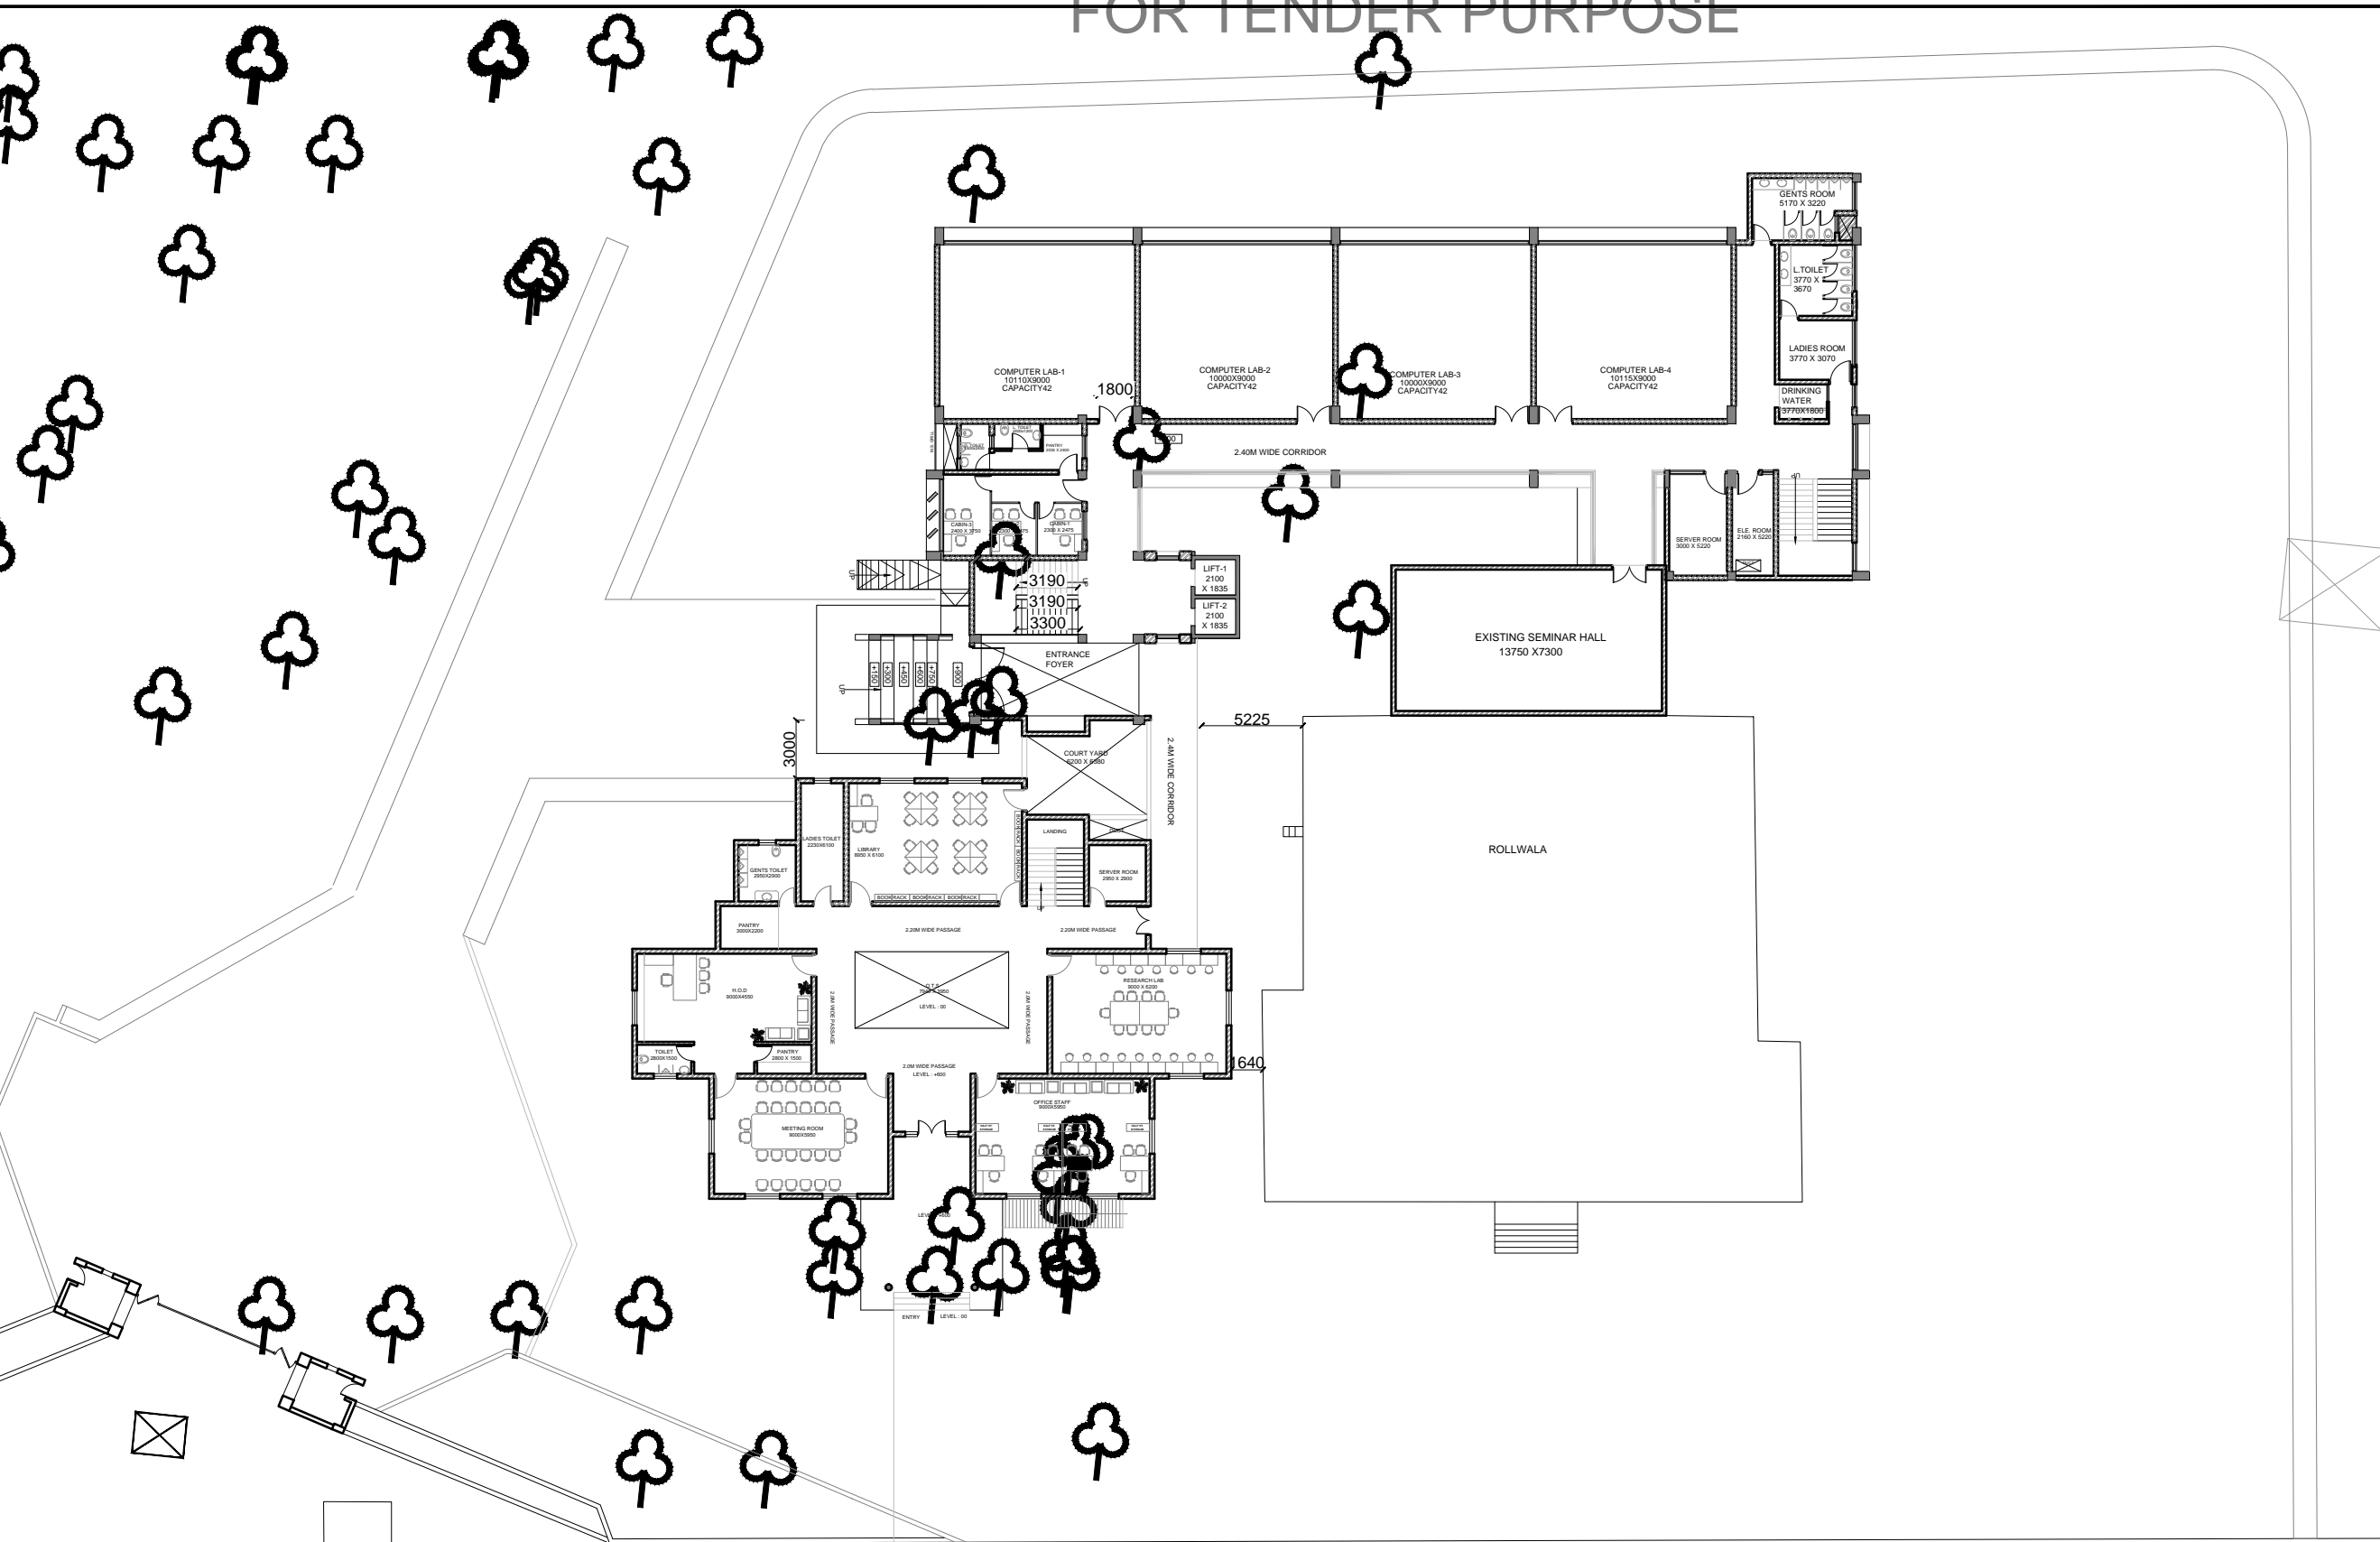

FOR APPROVAL

ISSUED ON:- 03-08-2018

| SR NO. | DATE     | REVISION     | BY | DR | CH |
|--------|----------|--------------|----|----|----|
| R0     | 17-07-18 | FOR APPROVAL |    |    |    |

PROJECT TITLE :  
**GUJARAT UNIVERSITY**  
 AT AHMEDABAD

CLIENT:  
 GUJARAT UNIVERSITY

PROJECT NAME :  
**COMPUTER SCIENCE CENTER**

DRAWING NAME:  
**SITE PLAN**



PROJECT :  
**AUC-GUJ-COMP-SCIE-CEN**

DRG. NO.  
**AR-00-R0**

|              |                    |                      |                  |
|--------------|--------------------|----------------------|------------------|
| SCALE<br>NTS | DATE<br>18-07-2018 | DRAWN BY<br>TEJALBEN | CHECKED BY<br>SD |
|--------------|--------------------|----------------------|------------------|

CONSULTANTS:-

406, "kaivanna" panchvati ahmedabad - 380006  
**auctors** www.auctorsindia.com  
 auctor@gmail.com  
 tele: 079 2640 1399 fax : 079 2656 9476

SITE PLAN

# FOR TENDER PURPOSE

NOTE:-  
 AUCTORS IS THE SOLE OWNER OF THE DRAWING AND DESIGN (AND ALL DERIVATIVE WORKS AND COMPILATIONS INCORPORATING THE DRAWING AND DESIGN) WHICH ARE SUBJECT TO INTELLECTUAL PROPERTY RIGHTS UNDER THE RELEVANT STATUTORY PROVISIONS OF INDIA. MODIFIED DRAWINGS ARE CONSIDERED DERIVATIVES OF THE ORIGINAL AND RECEIVE THE SAME PROTECTION EVEN IF THE DRAWING IS COMPLETELY REDRAWN. UNAUTHORIZED USE OR DUPLICATION OF THE DRAWINGS AND DESIGN IS A VIOLATION OF LAW AND MAY RESULT IN PUNITIVE DAMAGES, STOP CONSTRUCTION OR SEIZURE OR DESTRUCTION OF ANY BUILDINGS CONSTRUCTED IN ACCORDANCE WITH THIS DRAWING AND DESIGN DOES NOT EXTEND TO OTHERS OR BEYOND THE ORIGINAL PURCHASER OF THIS DESIGN.

AUCTORS SHALL NOT BE HELD RESPONSIBLE FOR THE DESIGNS AND ACTION INCORPORATED IN DESIGNS OR DRAWINGS THAT FALLS IN THE SCOPE OF ANY OF THE CO-CONSULTANTS MENTIONED IN THE DRAWING SCHEDULE. THE RELEASE OF THE DRAWING FOR ANY PURPOSE DOES NOT IMPLY CONFIRMATION OF IT TO ANY STATUTE. AUCTORS SHALL NOT BE HELD LIABLE FOR ANY SUCH CONFIRMATION REQUIRED.

EACH DRAWING IS TO BE READ IN ACCORDANCE TO THE OVERALL DESIGN PROVIDED. IN CASE OF ANY CONTRADICTION FOUND, IT SHALL BE THE RESPONSIBILITY OF THE USER TO CLARIFY THE DRAWING AND DESIGN IN ANY MANNER.

**GROUND FLOOR PLAN**  
 AREA:-835.00 Sq.Mt.

FOR APPROVAL

ISSUED ON:- 03-08-2018

| SR NO. | DATE     | REVISION     | BY | DR | CH |
|--------|----------|--------------|----|----|----|
| R0     | 17-07-18 | FOR APPROVAL |    |    |    |

PROJECT TITLE :  
**GUJARAT UNIVERSITY**  
 AT AHMEDABAD

CLIENT:  
 GUJARAT UNIVERSITY

PROJECT NAME :  
**COMPUTER SCIENCE CENTER**


DRAWING NAME:  
**GROUND FLOOR PLAN**

PROJECT :  
**AUC-GUJ-COMP-SCIE-CEN**

DRG. NO. :  
**AR-01-R0**

| SCALE | DATE       | DRAWN BY | CHECKED BY |
|-------|------------|----------|------------|
| NTS   | 18-07-2018 | TEJALBEN | SD         |

CONSULTANTS:-  
 406, "kaivanna" panchvati ahmedabad - 380006  
**auctors** www.auctorsindia.com  
 auctor@gmail.com  
 tele: 079 2640 1399 fax : 079 2656 9476

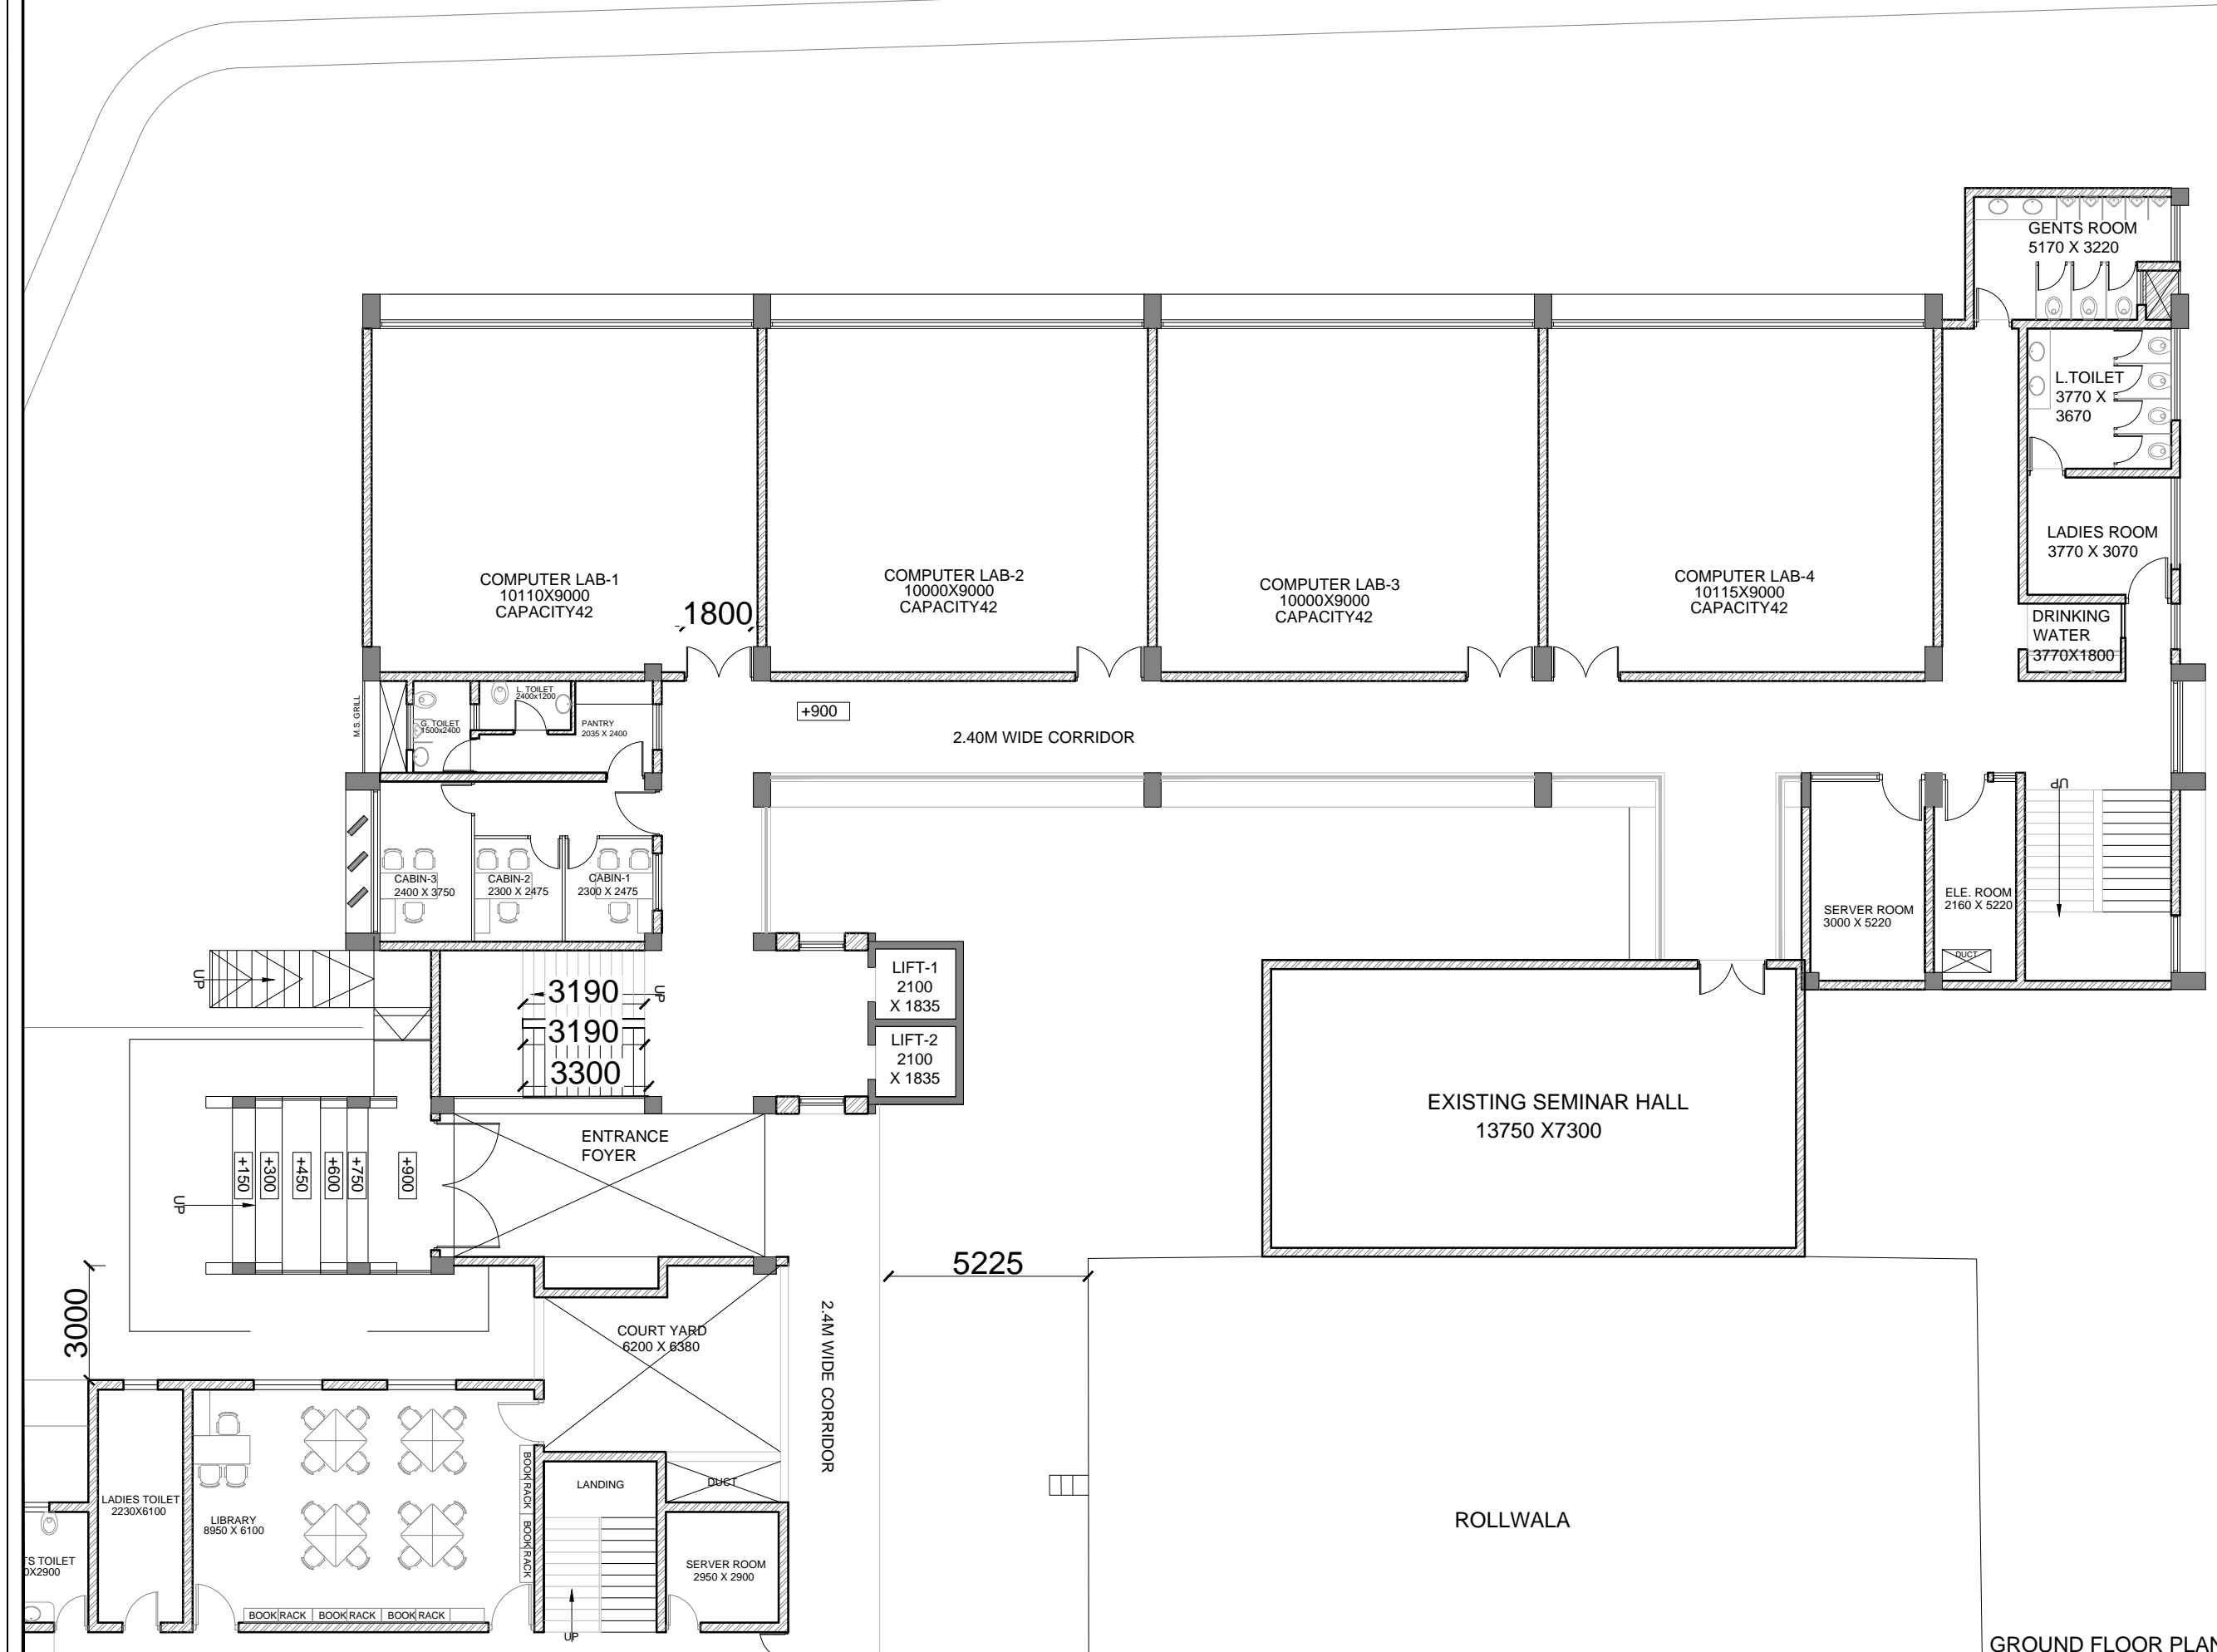

GROUND FLOOR PLAN

# FOR TENDER PURPOSE


NOTE:-  
 AUCTIONS IS THE SOLE OWNER OF THE DRAWING AND DESIGN (AND ALL DERIVATIVE WORKS AND COMPILATIONS INCORPORATING THE DRAWING AND DESIGN) WHICH ARE SUBJECT TO INTELLECTUAL PROPERTY RIGHTS UNDER THE RELEVANT STATUTORY PROVISIONS OF INDIA. MODIFIED DRAWINGS ARE CONSIDERED DERIVATIVES OF THE ORIGINAL AND RECEIVE THE SAME PROTECTION EVEN IF THE DRAWING IS COMPLETELY REDRAWN. UNAUTHORIZED USE OR DUPLICATION OF THE DRAWINGS AND DESIGN IS A VIOLATION OF LAW AND MAY RESULT IN PUNITIVE DAMAGES, STOP CONSTRUCTION OR SEIZURE OR DESTRUCTION OF ANY BUILDINGS CONSTRUCTED IN ACCORDANCE WITH THIS DRAWING AND DESIGN DOES NOT EXTEND TO OTHERS BEYOND THE ORIGINAL PURCHASER OF THIS DESIGN.

AUCTIONS SHALL NOT BE HELD RESPONSIBLE FOR THE DESIGNS AND ACTION INCORPORATED IN DESIGNS OR DRAWINGS THAT FALLS IN THE SCOPE OF ANY OF THE CO-CONSULTANTS MENTIONED IN THE DRAWING SCHEDULE. THE RELEASE OF THE DRAWING FOR ANY PURPOSE DOES NOT IMPLY CONFIRMATION OF IT TO ANY STATUTE. AUCTIONS SHALL NOT BE HELD LIABLE FOR ANY SUCH CONFIRMATION REQUIRED.

EACH DRAWING IS TO BE READ IN ACCORDANCE TO THE OVERALL DESIGN PROVIDED. IN CASE OF ANY CONTRADICTION FOUND, IT SHALL BE THE RESPONSIBILITY OF THE USER TO CLARIFY THE DRAWING AND DESIGN IN ANY MANNER.

## FIRST FLOOR PLAN

AREA:-880.00 Sq.Mt.

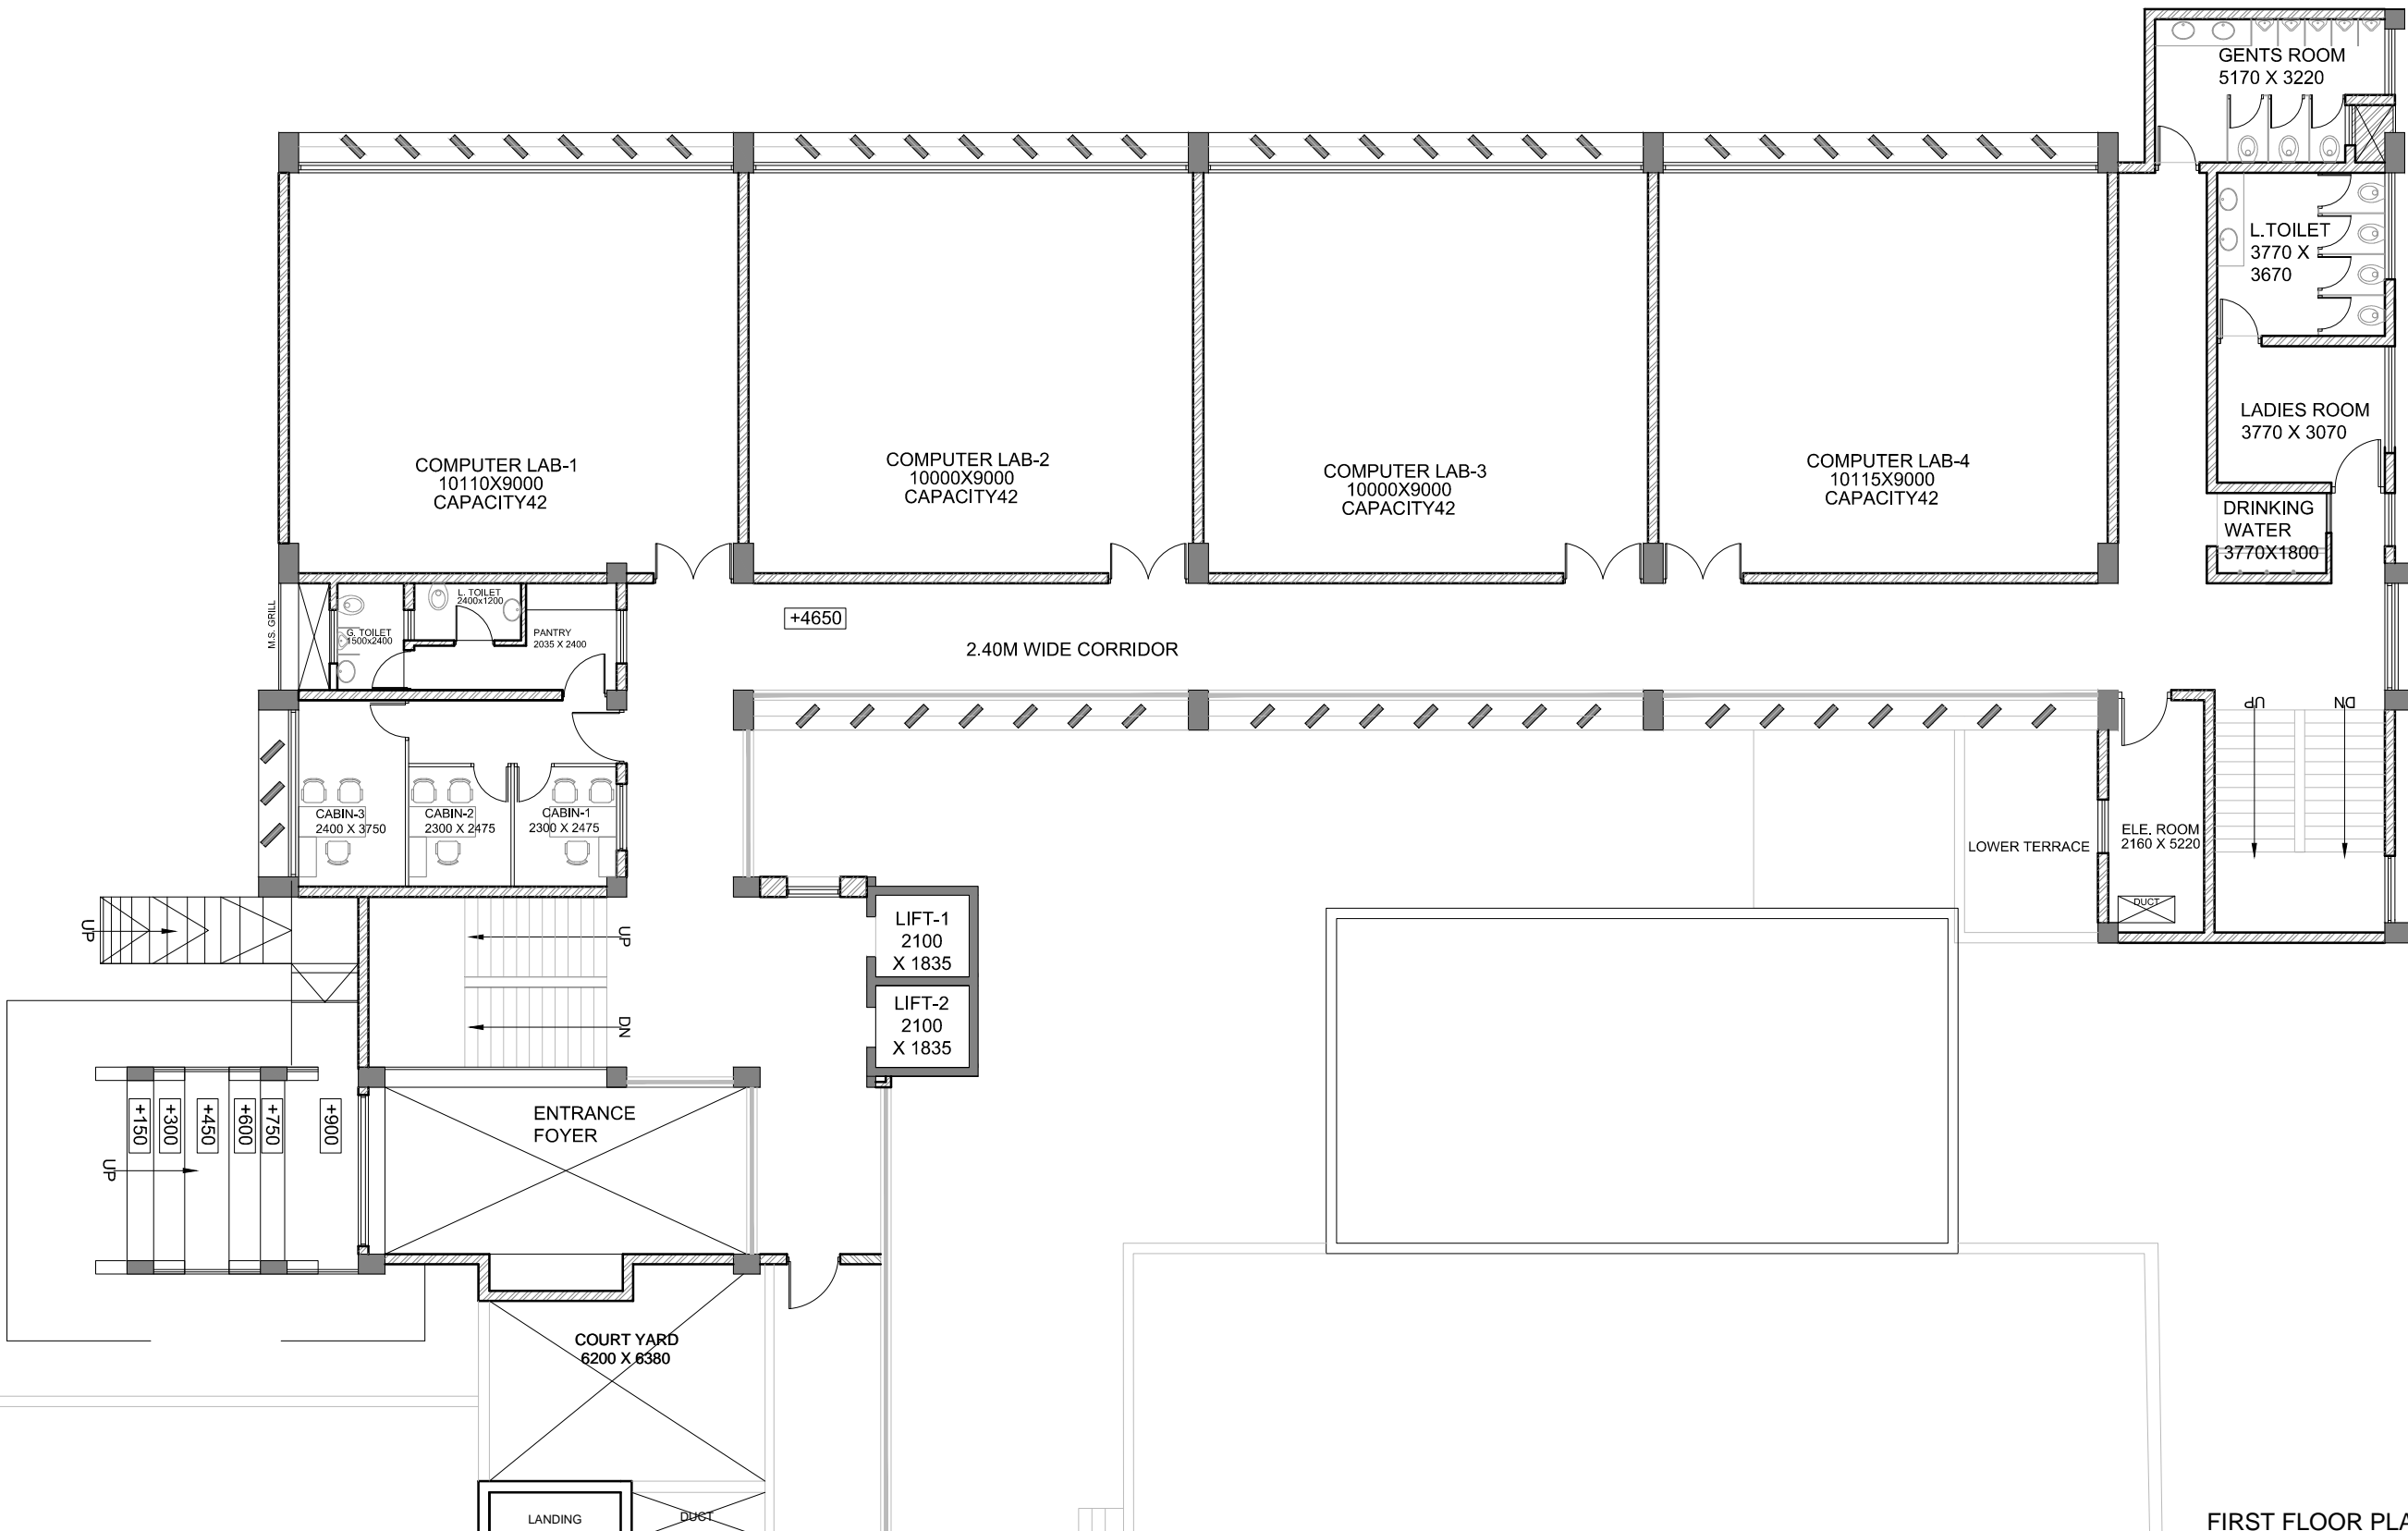

FOR APPROVAL

ISSUED ON 03-08-2018

| SR NO. | DATE     | REVISION       | BY | DR | CH |
|--------|----------|----------------|----|----|----|
| R2     | 03-08-18 | AS PER COMMENT |    |    |    |
| R1     | 18-07-18 | AS PER COMMENT |    |    |    |
| R0     | 19-01-18 | FOR APPROVAL   |    |    |    |

PROJECT TITLE :  
**GUJARAT UNIVERSITY**  
 AT AHMEDABAD

CLIENT:  
 GUJARAT UNIVERSITY

PROJECT NAME :  
**COMPUTER SCIENCE CENTER**

DRAWING NAME:  
**FIRST FLOOR PLAN**



PROJECT :  
**AUC-GUJ-COMP-SCIE-CEN**

DRG. NO.  
**AR-02-R0**

| SCALE | DATE       | DRAWN BY | CHECKED BY |
|-------|------------|----------|------------|
| NTS   | 18-07-2018 | TEJALBEN | SD         |

CONSULTANTS:-  
 406, "kaivanna" panchvati ahmedabad - 380006  
**auctors** www.auctorsindia.com  
 auctor@gmail.com  
 tele: 079 2640 1399 fax : 079 2656 9476

FIRST FLOOR PLAN


# FOR TENDER PURPOSE

NOTE:-  
AUCTORS IS THE SOLE OWNER OF THE DRAWING AND DESIGN (AND ALL DERIVATIVE WORKS AND COMPILATIONS INCORPORATING THE DRAWING AND DESIGN) WHICH ARE SUBJECT TO INTELLECTUAL PROPERTY RIGHTS UNDER THE RELEVANT STATUTORY PROVISIONS OF INDIA. MODIFIED DRAWINGS ARE CONSIDERED DERIVATIVES OF THE ORIGINAL AND RECEIVE THE SAME PROTECTION EVEN IF THE DRAWING IS COMPLETELY REDRAWN. UNAUTHORIZED USE OR DUPLICATION OF THE DRAWINGS AND DESIGN IS VIOLATION OF LAW AND MAY RESULT IN PUNITIVE DAMAGES, STOP CONSTRUCTION OR SEIZURE OR DESTRUCTION OF ANY BUILDINGS CONSTRUCTED IN ACCORDANCE WITH THIS DRAWING AND DESIGN DOES NOT EXTEND TO OTHERS BEYOND THE ORIGINAL PURCHASER OF THIS DESIGN.

AUCTORS SHALL NOT BE HELD RESPONSIBLE FOR THE DESIGNS AND ACTION INCORPORATED IN DESIGNS OR DRAWINGS THAT FALLS IN THE SCOPE OF ANY OF THE CO-CONSULTANTS MENTIONED IN THE DRAWING SCHEDULE. THE RELEASE OF THE DRAWING FOR ANY PURPOSE DOES NOT IMPLY CONFIRMATION OF IT TO ANY STATUTE. AUCTORS SHALL NOT BE HELD LIABLE FOR ANY SUCH CONFIRMATION REQUIRED.

EACH DRAWING IS TO BE READ IN ACCORDANCE TO THE OVERALL DESIGN PROVIDED. IN CASE OF ANY CONTRADICTION FOUND, IT SHALL BE THE RESPONSIBILITY OF THE USER TO CHECK THE DRAWING AND DESIGN IN ANY MANNER.

**SECOND FLOOR PLAN**  
AREA:-817.00 Sq.Mt.

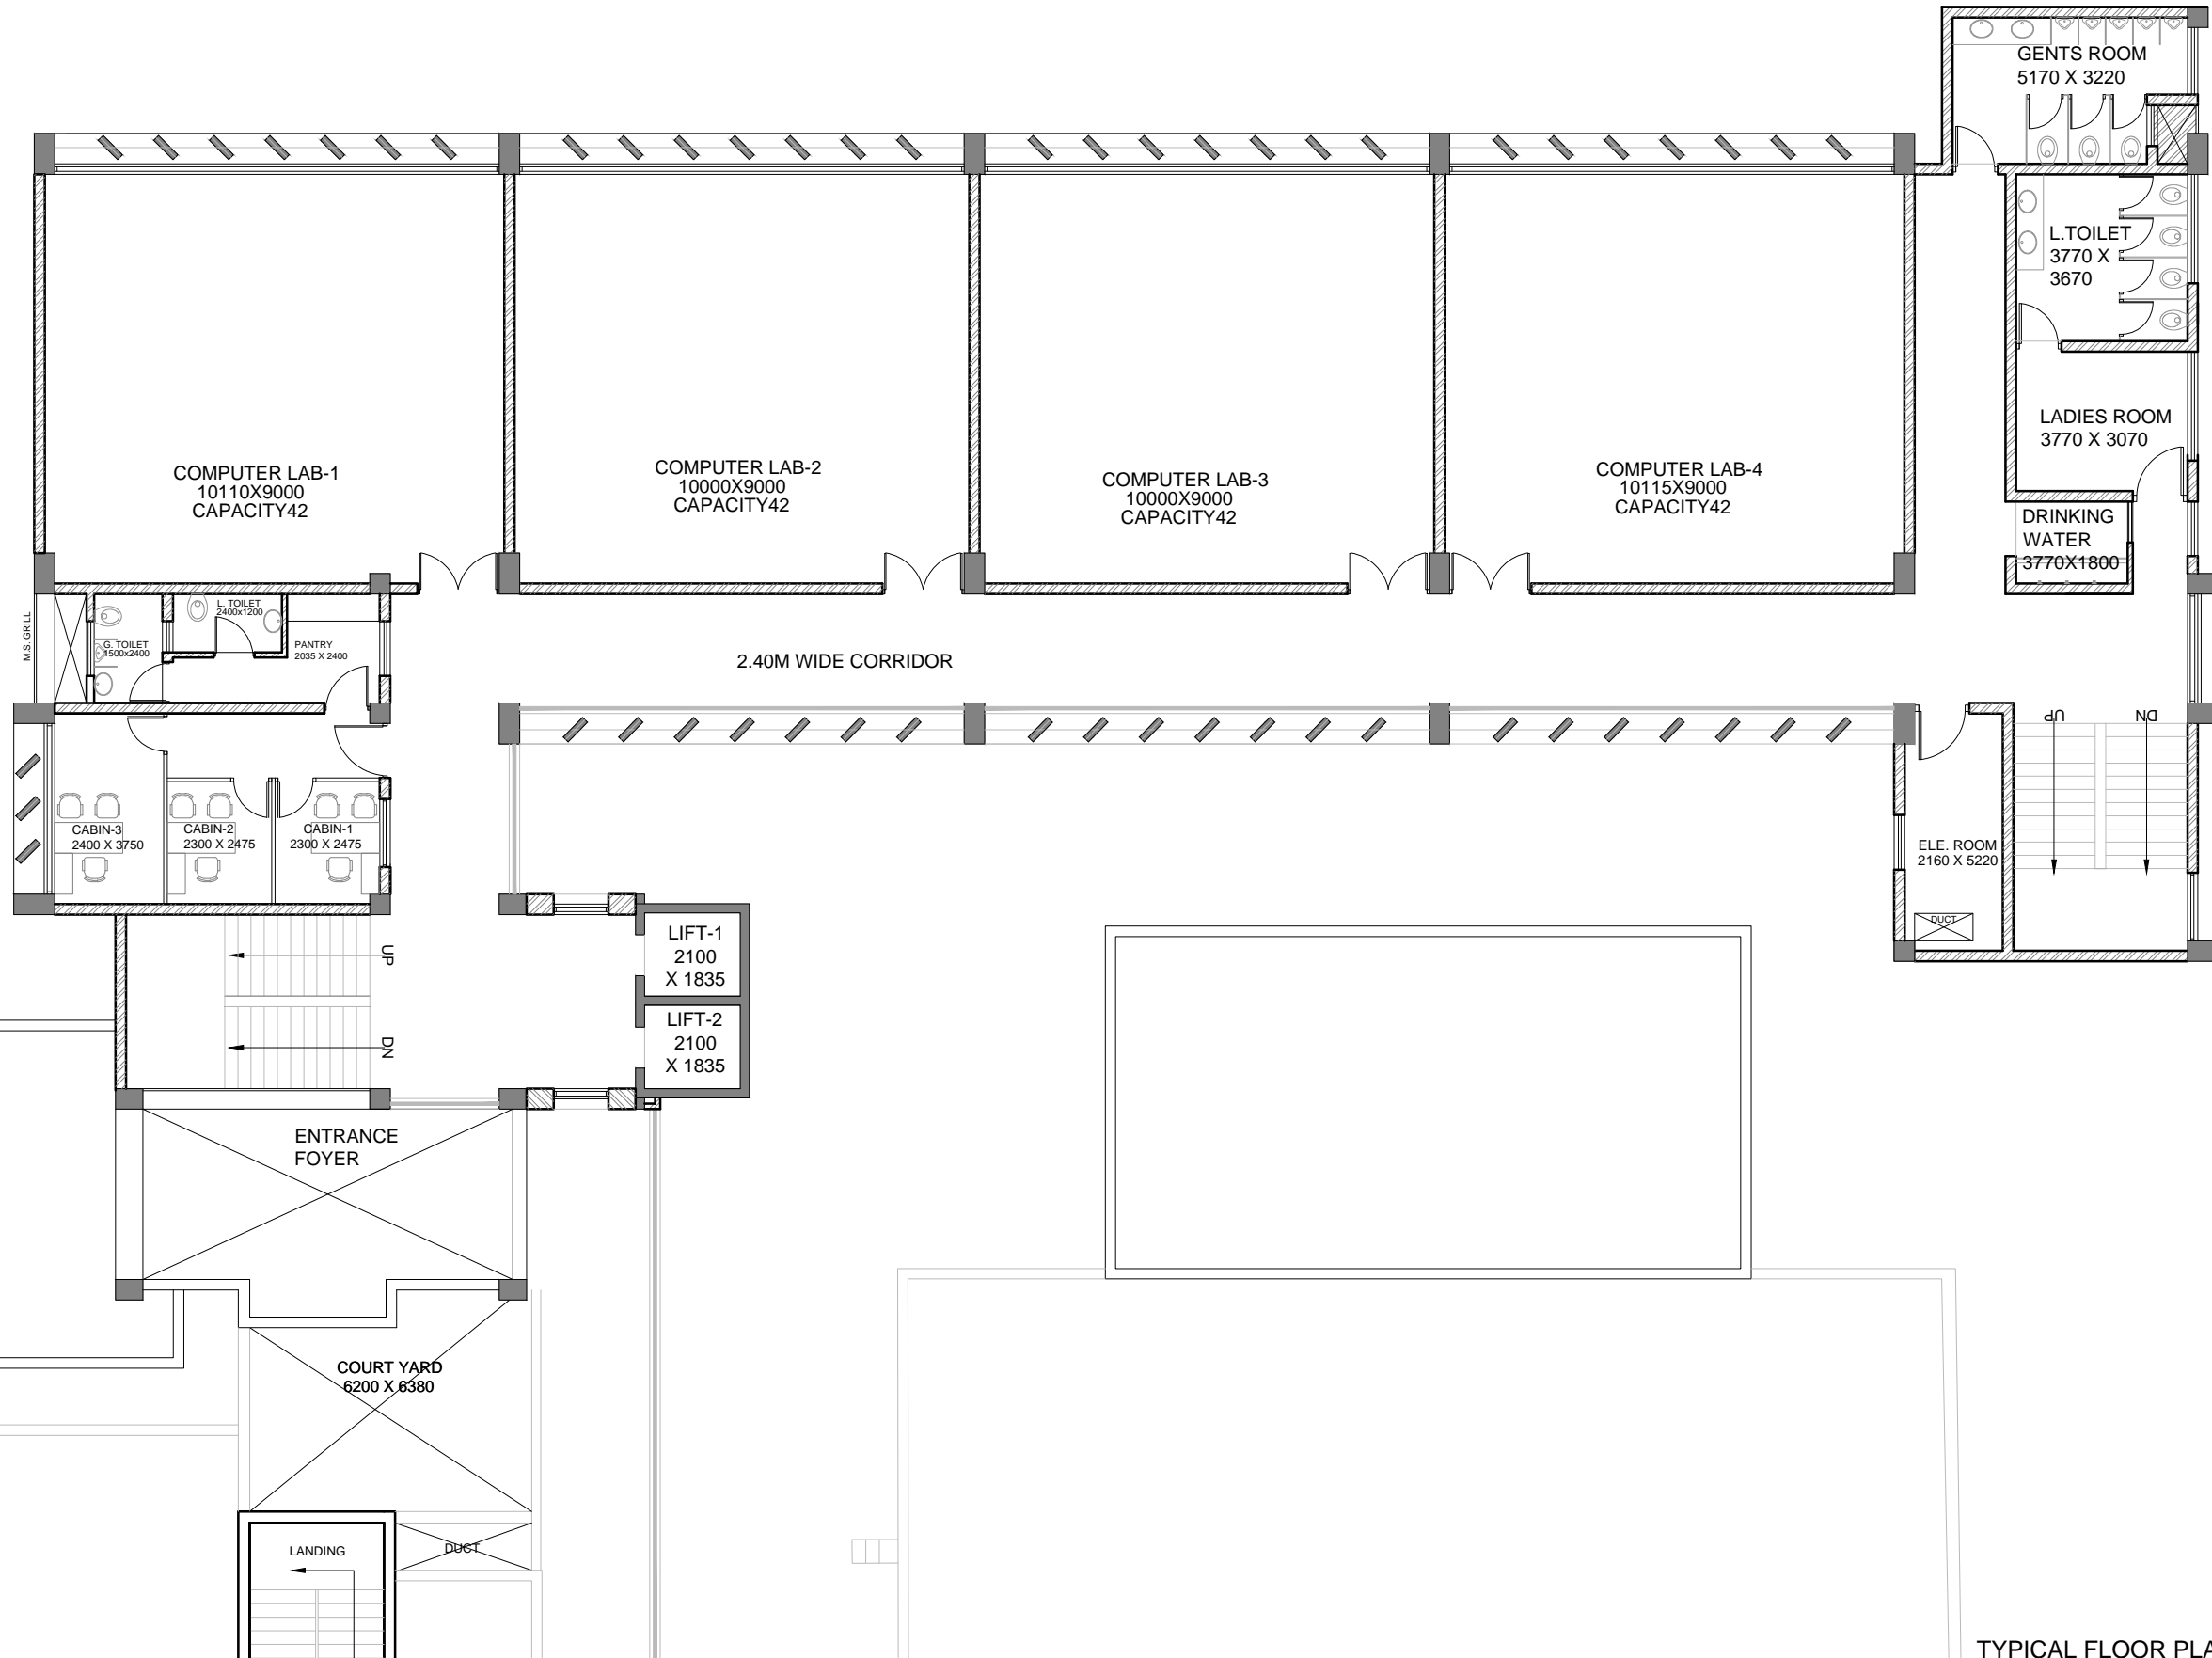

FOR APPROVAL

ISSUED ON 03-08-2018

| SR NO. | DATE     | REVISION     | BY | DR | CH |
|--------|----------|--------------|----|----|----|
| R0     | 17-07-18 | FOR APPROVAL |    |    |    |

PROJECT TITLE :  
**GUJARAT UNIVERSITY**  
AT AHMEDABAD

CLIENT:  
GUJARAT UNIVERSITY

PROJECT NAME :  
**COMPUTER SCIENCE CENTER**

DRAWING NAME:  
**TYPICAL FLOOR PLAN**



PROJECT :  
**AUC-GUJ-COMP-SCIE-CEN**

DRG. NO.  
**AR-03-R0**

| SCALE | DATE       | DRAWN BY | CHECKED BY |
|-------|------------|----------|------------|
| NTS   | 18-07-2018 | TEJALBEN | SD         |

CONSULTANTS:-  
406, "kaivanna" panchvati ahmedabad - 380006  
**auctors** www.auctorsindia.com  
auctor@gmail.com  
tele: 079 2640 1399 fax : 079 2656 9476

TYPICAL FLOOR PLAN

# FOR TENDER PURPOSE


NOTE:-  
 AUCTIONEER IS THE SOLE OWNER OF THE DRAWING AND DESIGN (AND ALL DERIVATIVE WORKS AND COMPILATIONS INCORPORATING THE DRAWING AND DESIGN) WHICH ARE SUBJECT TO INTELLECTUAL PROPERTY RIGHTS UNDER THE RELEVANT STATUTORY PROVISIONS OF INDIA. MODIFIED DRAWINGS ARE CONSIDERED DERIVATIVES OF THE ORIGINAL AND RECEIVE THE SAME PROTECTION EVEN IF THE DRAWING IS COMPLETELY REDRAWN. UNAUTHORIZED USE OR DUPLICATION OF THE DRAWINGS AND DESIGN IS VIOLATION OF LAW AND MAY RESULT IN PUNITIVE DAMAGES, STOP CONSTRUCTION OR SEIZURE OR DESTRUCTION OF ANY BUILDINGS CONSTRUCTED IN ACCORDANCE WITH THIS DRAWING AND DESIGN DOES NOT EXTEND TO OTHERS OR BEYOND THE ORIGINAL PURCHASER OF THIS DESIGN.

AUCTIONEER SHALL NOT BE HELD RESPONSIBLE FOR THE DESIGNS AND ACTIONS INCORPORATED IN DESIGNS OR DRAWINGS THAT FALLS IN THE SCOPE OF ANY OF THE CO-CONSULTANTS MENTIONED IN THE DRAWING SCHEDULE. THE RELEASE OF THE DRAWING FOR ANY PURPOSE DOES NOT IMPLY CONFIRMATION OF IT TO ANY STATUTE. AUCTIONEER SHALL NOT BE HELD LIABLE FOR ANY SUCH CONFIRMATION REQUIRED.

EACH DRAWING IS TO BE READ IN ACCORDANCE TO THE OVERALL DESIGN PROVIDED. IN CASE OF ANY CONTRADICTION FOUND, IT SHALL BE THE RESPONSIBILITY OF THE PURCHASER TO CLARIFY THE DRAWING AND DESIGN IN ANY MANNER.

## TERRACE PLAN

AREA:-131.00 Sq.Mt.

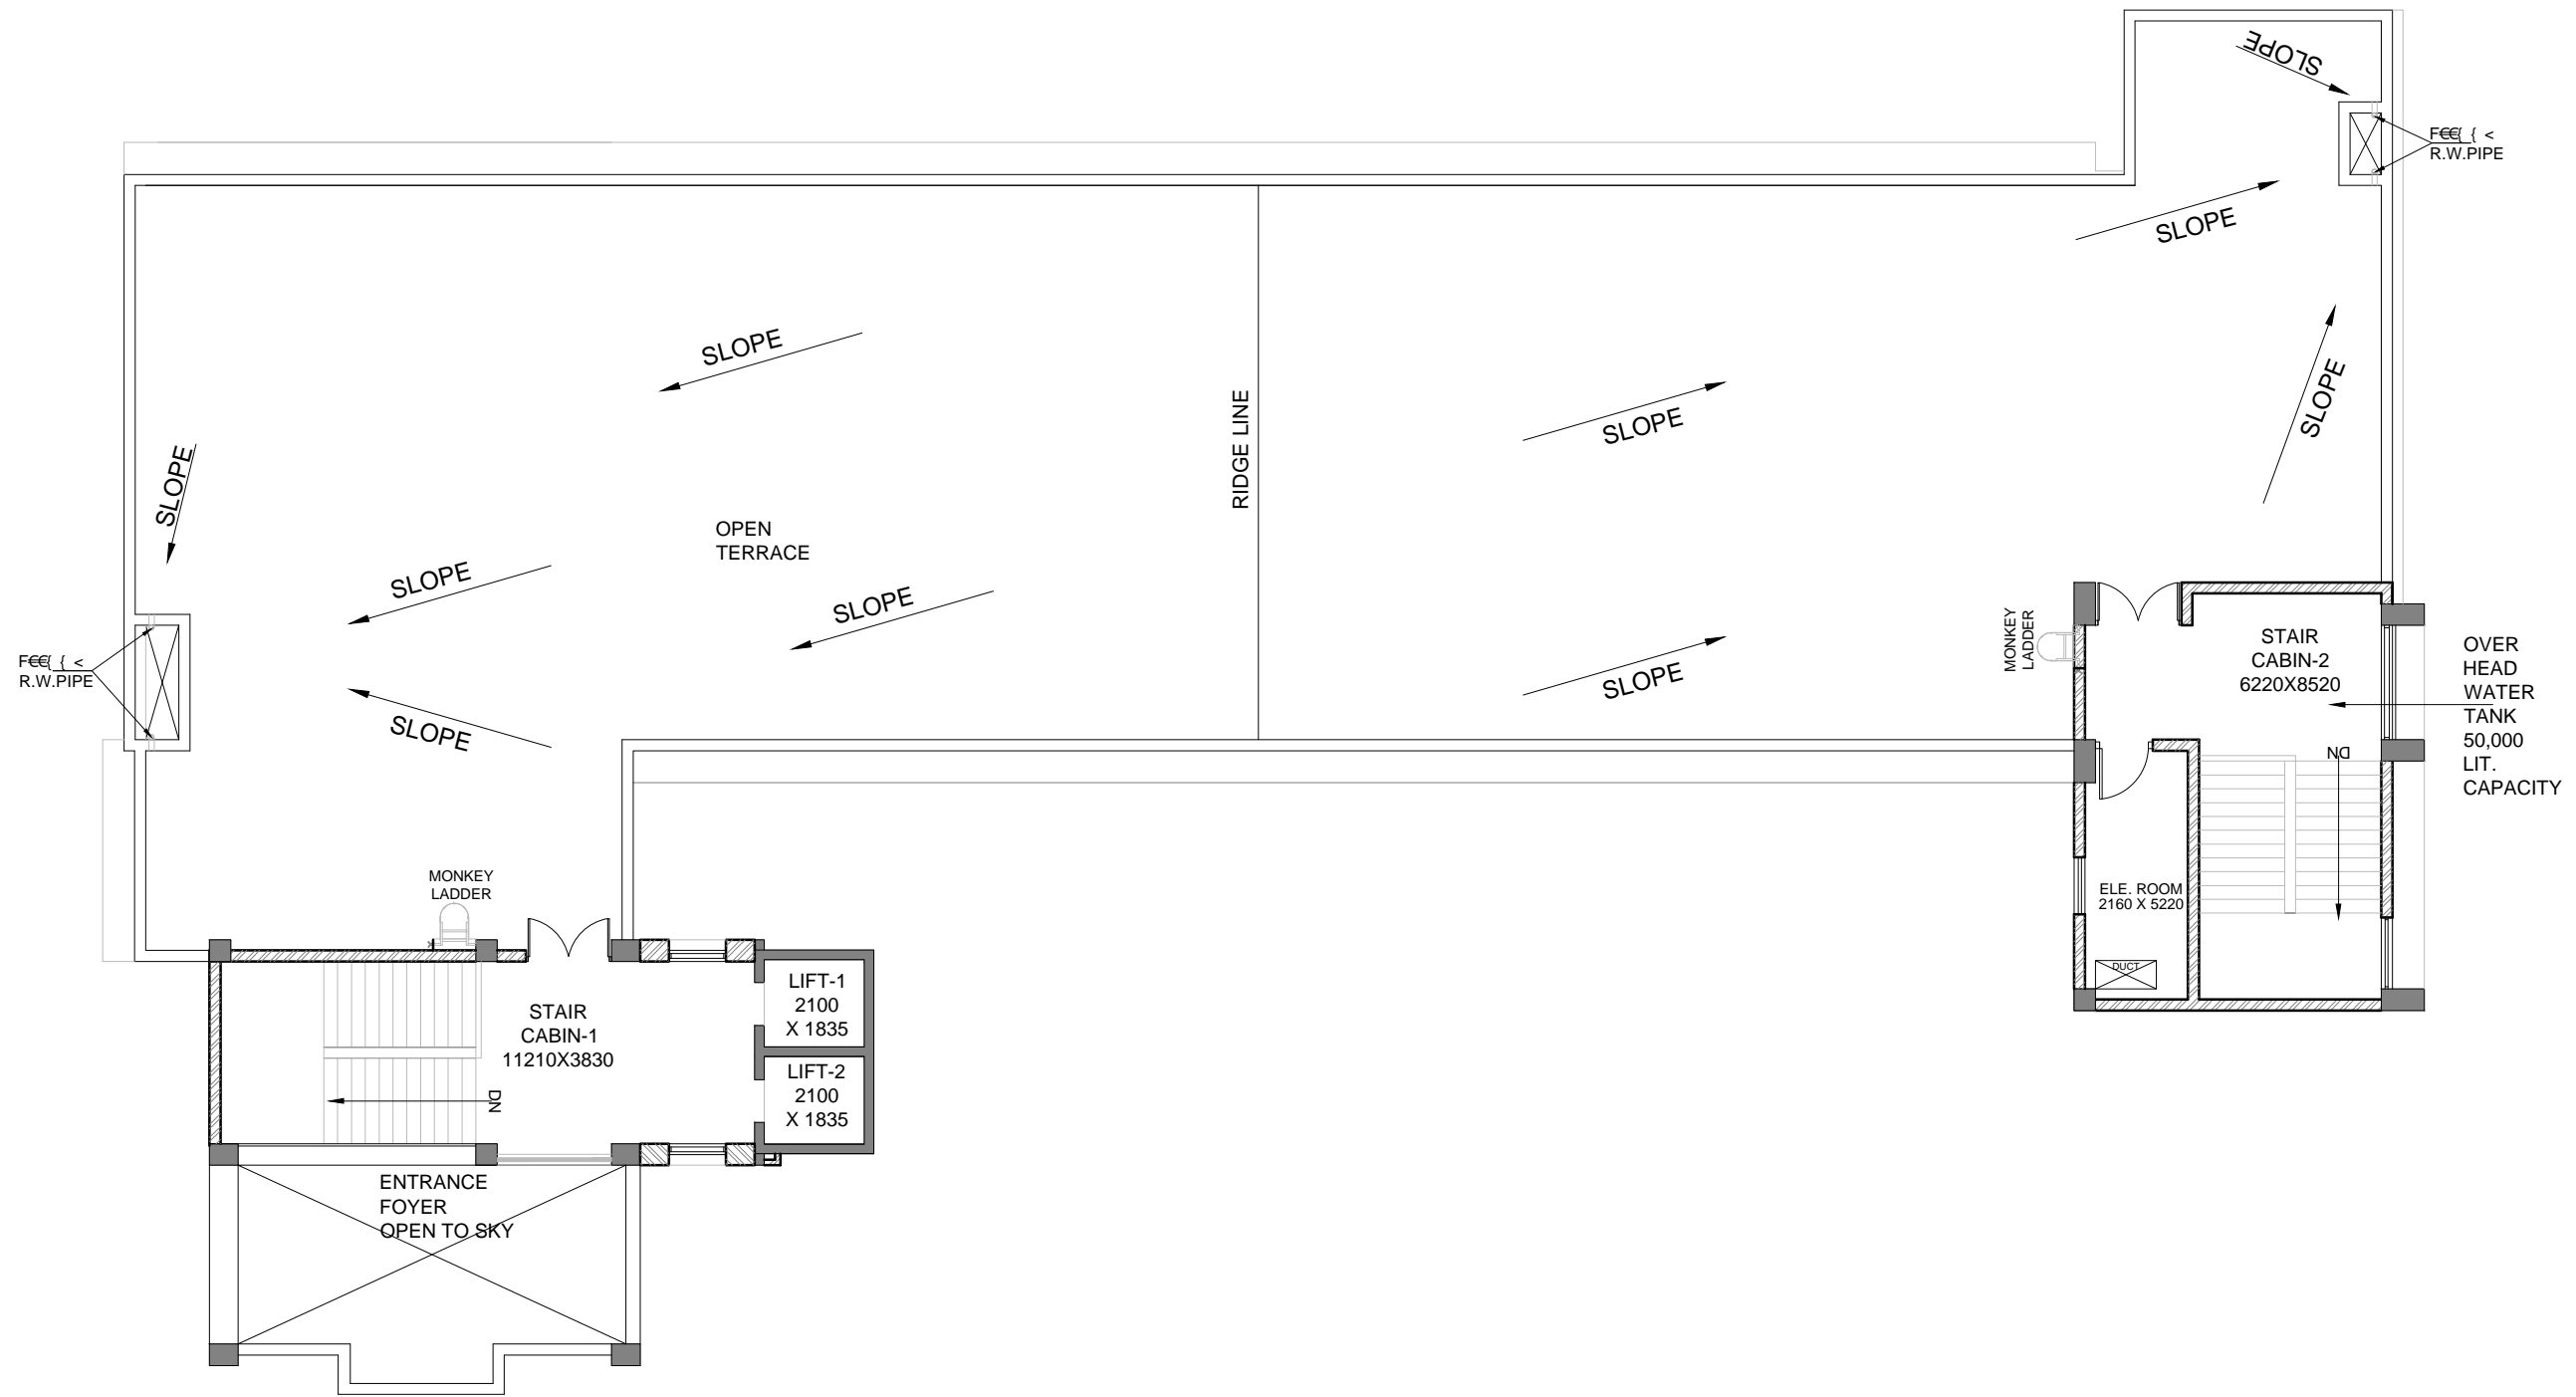

FOR APPROVAL

ISSUED ON 03-08-2018

| SR NO. | DATE     | REVISION     | BY | DR | CH |
|--------|----------|--------------|----|----|----|
| R0     | 17-07-18 | FOR APPROVAL |    |    |    |

PROJECT TITLE :  
**GUJARAT UNIVERSITY**  
 AT AHMEDABAD

CLIENT:  
 GUJARAT UNIVERSITY

PROJECT NAME :  
**COMPUTER SCIENCE CENTER**

DRAWING NAME:  
**TERRACE PLAN**



PROJECT :  
**AUC-GUJ-COMP-SCIE-CEN**

DRG. NO.  
**AR-04-R0**

| SCALE | DATE       | DRAWN BY | CHECKED BY |
|-------|------------|----------|------------|
| NTS   | 18-07-2018 | TEJALBEN | SD         |

CONSULTANTS:-  
 auctors  
 406, "kaivanna" panchvati ahmedabad - 380006  
 www.auctorsindia.com  
 auctor@gmail.com  
 tele: 079 2640 1399 fax : 079 2656 9476

## TERRACE PLAN