



ARCH DETAIL

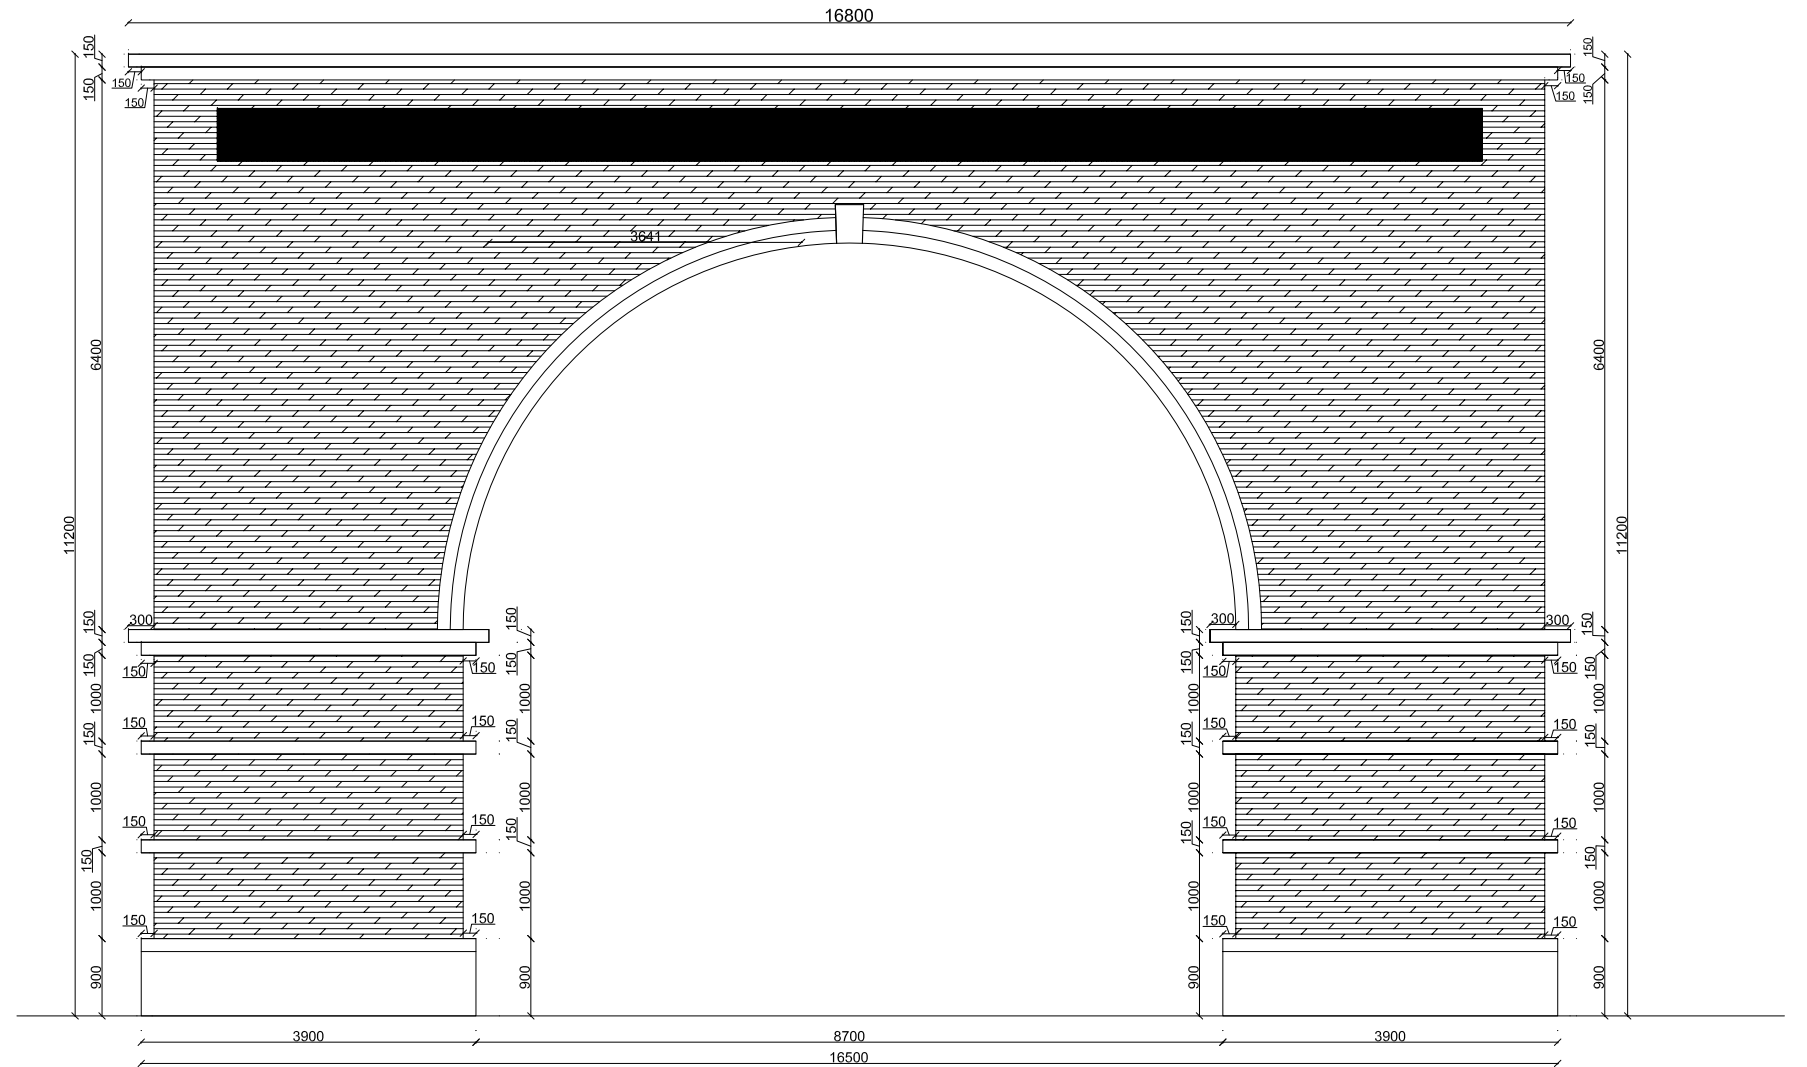

ELEVATION

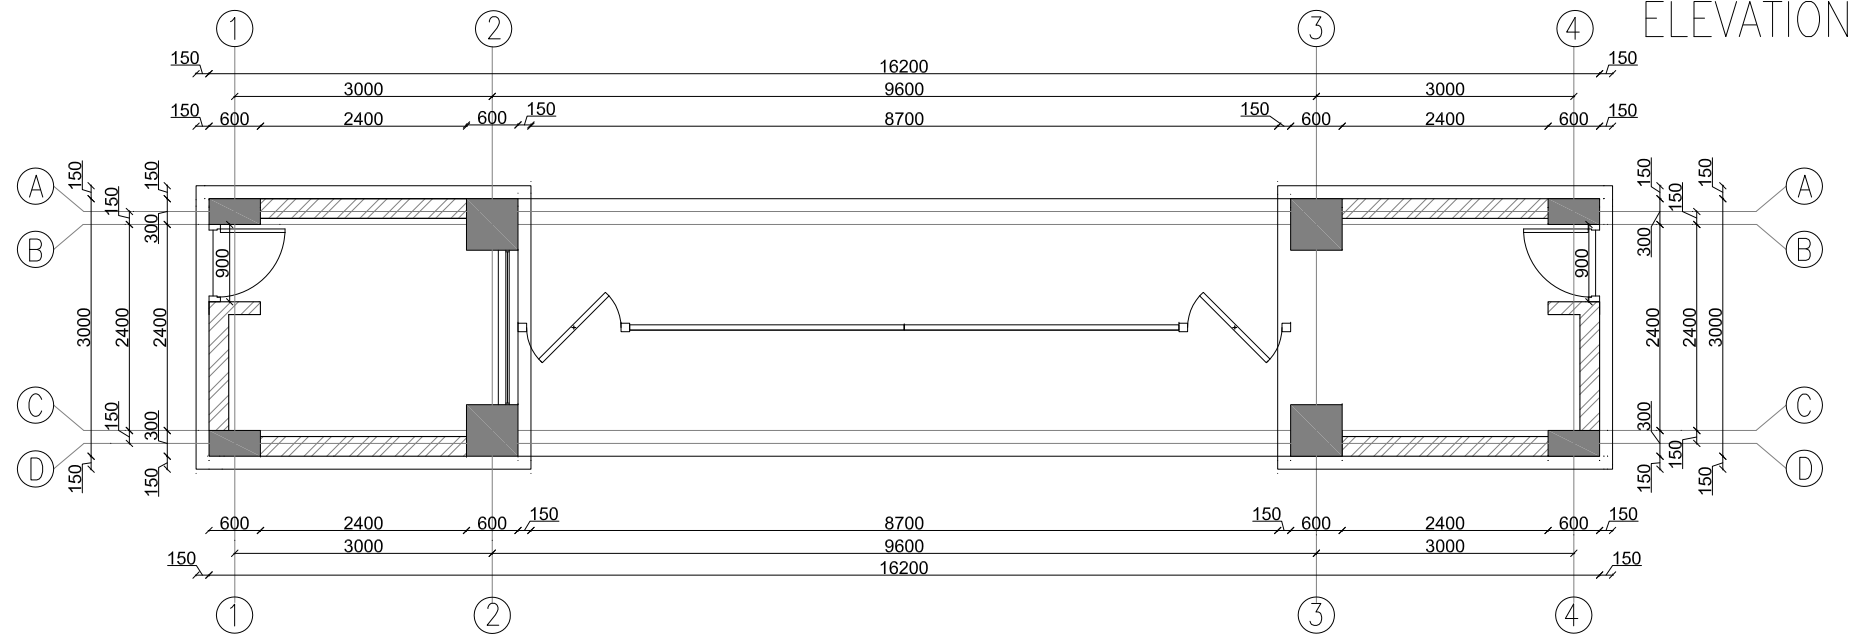

PLAN

GUJRAT UNIVERSITY
at Ahmedabad.

ENTRANCE GATE

TENDER DRAWING
ISSUE DATE : 07-10-2016

DRAWING NO:
AR-01-R0

DATE
07-10-16

DRAWN BY
NRUPA

SCALE
NTS

• This drawing is the property of 'AUCTORS.'
• This drawing is in proportionate scale and is not to be measured.
• Each drawing is to be read in accordance to the overall design provided. In case of any contradiction found, it must be brought to the notice of AUCTORS before using the drawing and design in any manner.
• Copying of this drawing using any medium, physical or electronic is strictly prohibited without permission of AUCTORS

ARCHITECTS
auctors



406, "kalvanna" Panchvati Ahmedabad - 380006.
Tel: 079 2640 1399 fax: 079 2656 9476
auctors@dataone.com
auctors@gmail.com