




ELEVATION A

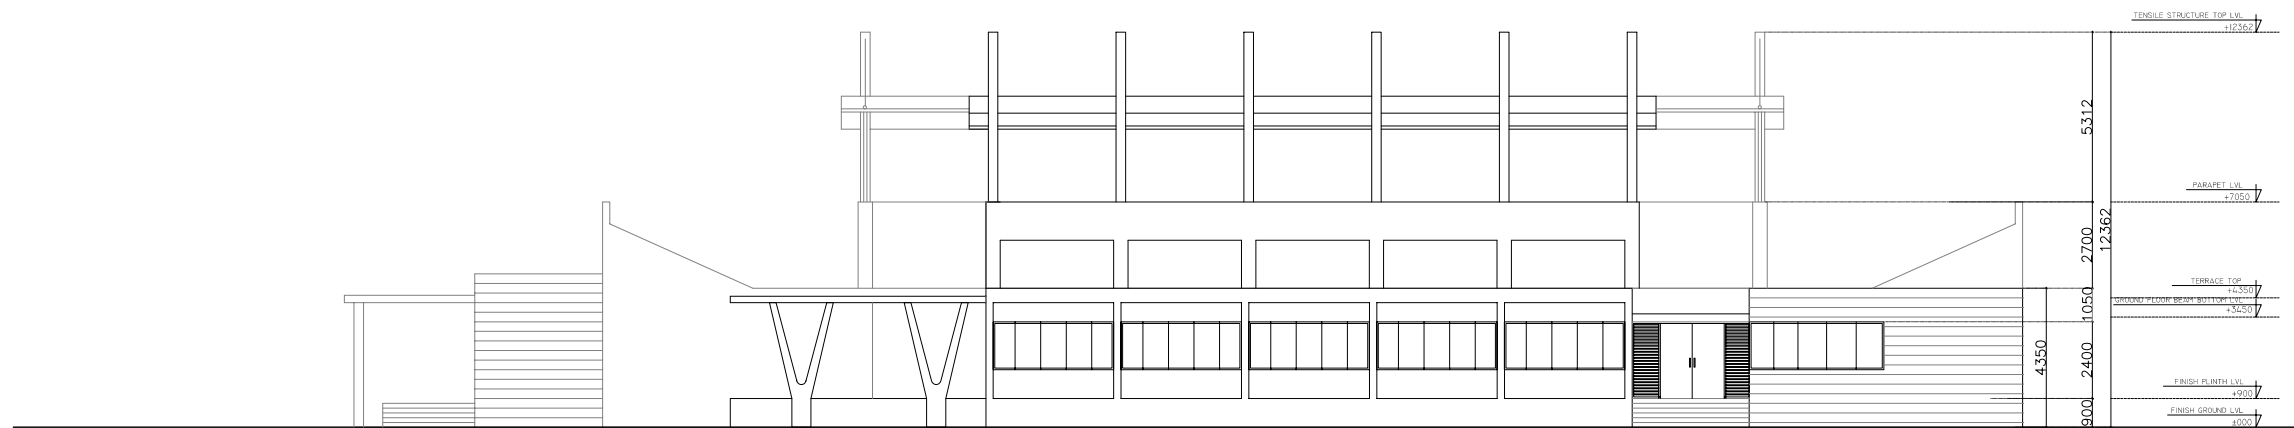

ELEVATION B

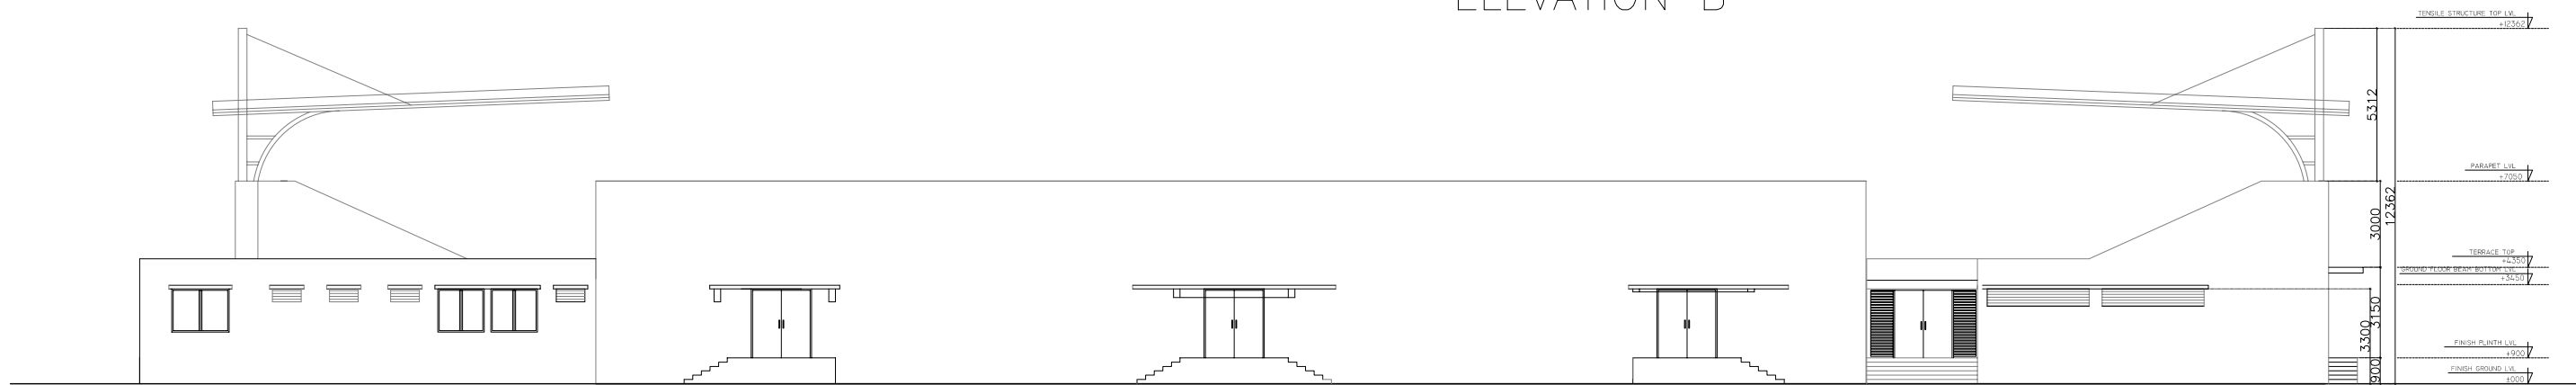

ELEVATION C

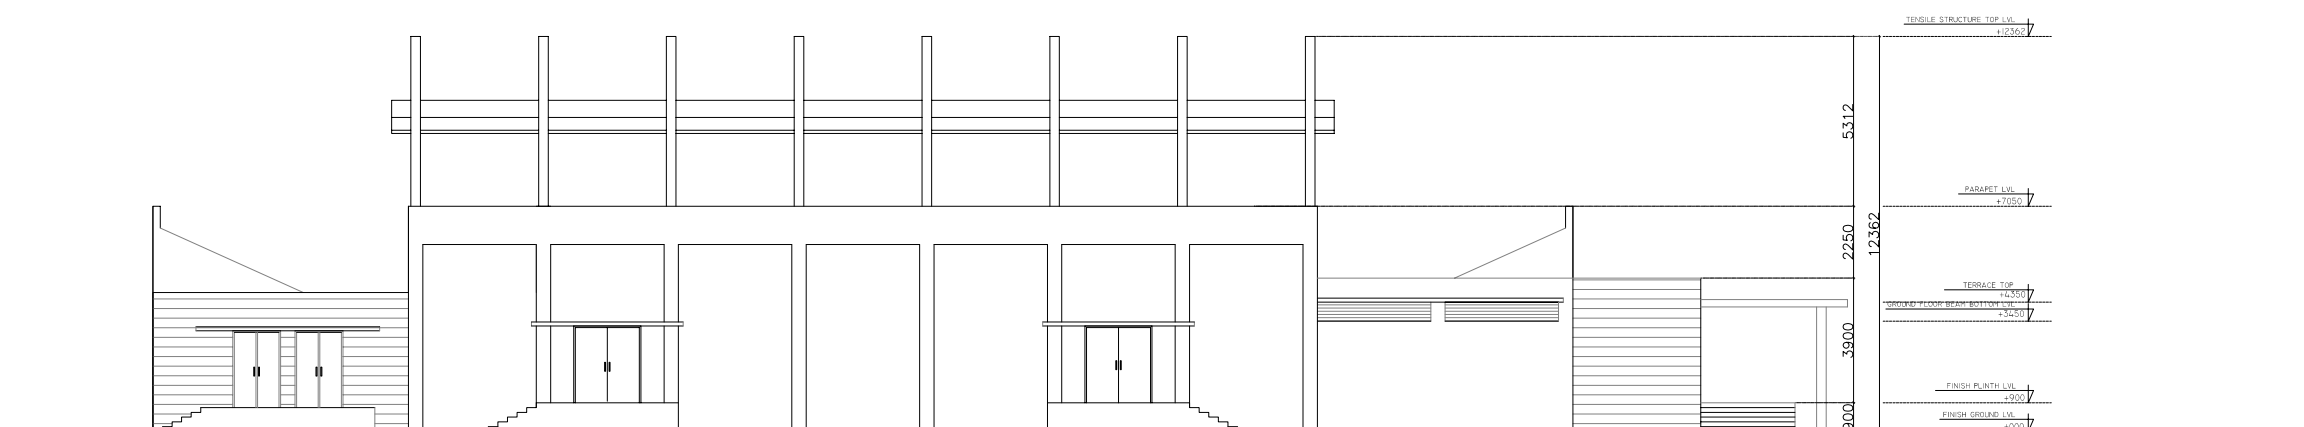


ELEVATION D

Project title:  
**GUJARAT UNIVERSITY**  
 AT AHMEDABAD

Drg.title:  
**TENNIS ACADEMY - ELEVATIONS**

- THE DRAWING MUST BE READ IN ACCORDANCE WITH OVERALL DESIGN. ANY CONTRADICTION FOUND MUST BE REPORTED TO AUCTORS BEFORE EXECUTION.
- THE DRAWING SHALL NOT BE COPIED OR USED IN ANY MANNER WITHOUT PRIOR CONFIRMATION OF AUCTORS.
- ALL DIMENSIONS ARE AT THE FINISHING LEVELS UNTIL THEY ARE SPECIFIED INDIVIDUALLY.

**TENDER DRAWING**  
 ISSUED DATE:-03-09-2016

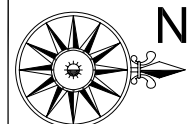

DRAWING NO: AR-03-R0	DATE 07-10-16
DRAWN BY MONALEE	SCALE NTS

**ARCHITECTS**  
**auctors**  
 406, "kaivanna" Panchvati Ahmedabad - 380006.  
 Tele: 079 2640 1399 fax : 079 2656 9476  
 auctors@dataone.com  
 auctors@gmail.com