


SECTION AA'

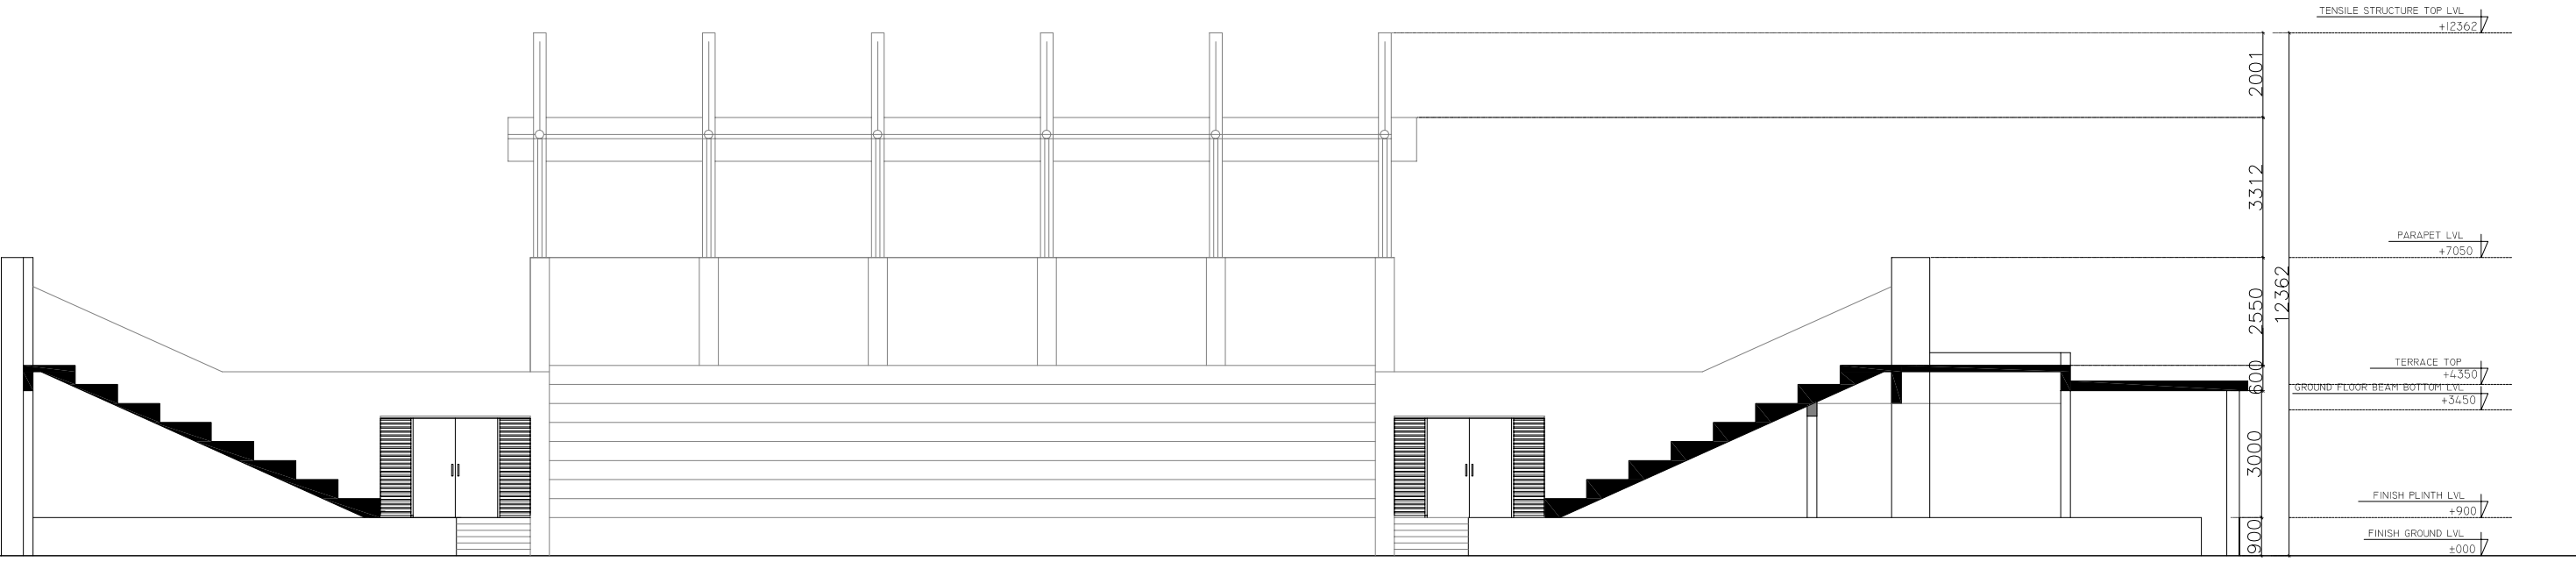


SECTION BB'

Project title:  
**GUJARAT UNIVERSITY**  
 AT AHMEDABAD

Drg.title:  
**TENNIS ACADEMY - SECTIONS**

- THE DRAWING MUST BE READ IN ACCORDANCE WITH OVERALL DESIGN. ANY CONTRADICTION FOUND MUST BE REPORTED TO AUCTORS BEFORE EXECUTION.
- THE DRAWING SHALL NOT BE COPIED OR USED IN ANY MANNER WITHOUT PRIOR CONFIRMATION OF AUCTORS.
- ALL DIMENSIONS ARE AT THE FINISHING LEVELS UNTIL THEY ARE SPECIFIED INDIVIDUALLY.

**TENDER DRAWING**  
 ISSUED DATE:-07-10-2016

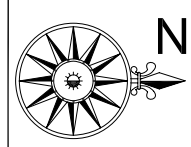

DRAWING NO:  
**AR-04-R0**      DATE  
**07-10-16**

DRAWN BY  
**MONALEE**      SCALE  
**NTS**

ARCHITECTS  
**auctors**  
 406, "kaivanna" Panchvati Ahmedabad - 380006.  
 Tele: 079 2640 1399 fax : 079 2656 9476  
 auctors@dataone.com  
 auctors@gmail.com